



DIMENSIONS AND ELEVATIONS IN METERS

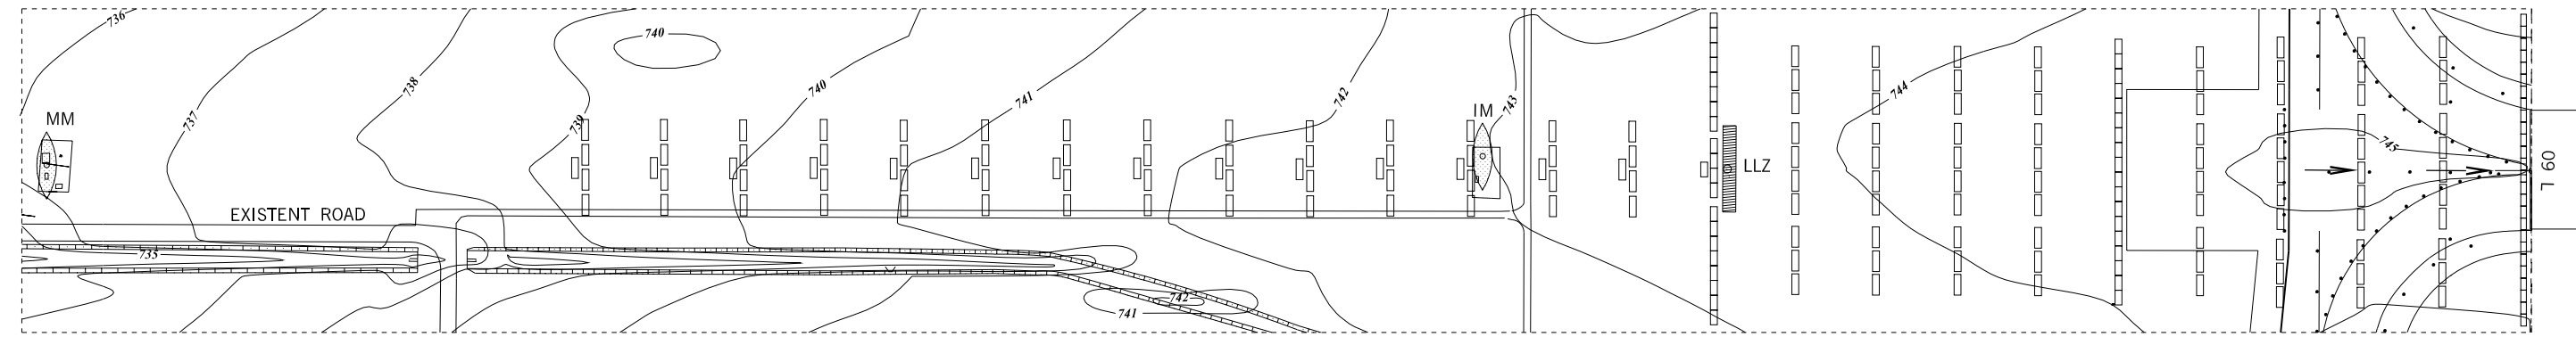

HORIZONTAL SCALE 1:2500

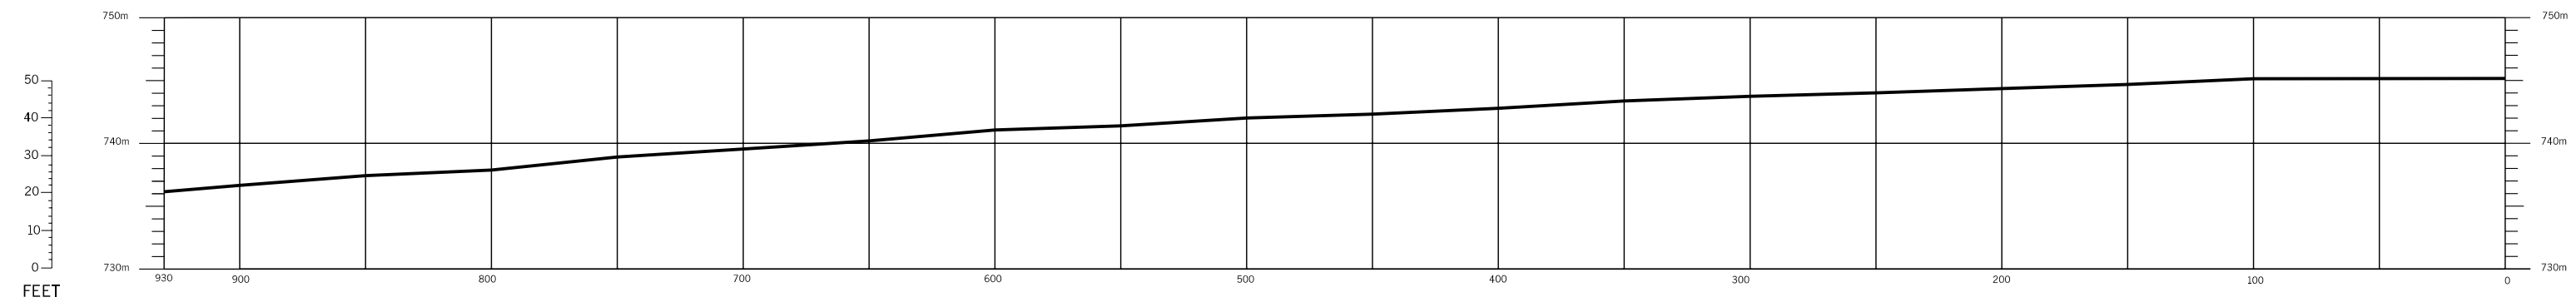

VERTICAL SCALE 1:500

LEGEND	
ROAD	
CONTOUR LINE	
CENTER LINE PROFILE	
LIGHTS	
APPROACH LIGHTING	

AMENDMENT RECORD		
Nº	DATE	ENTERED BY