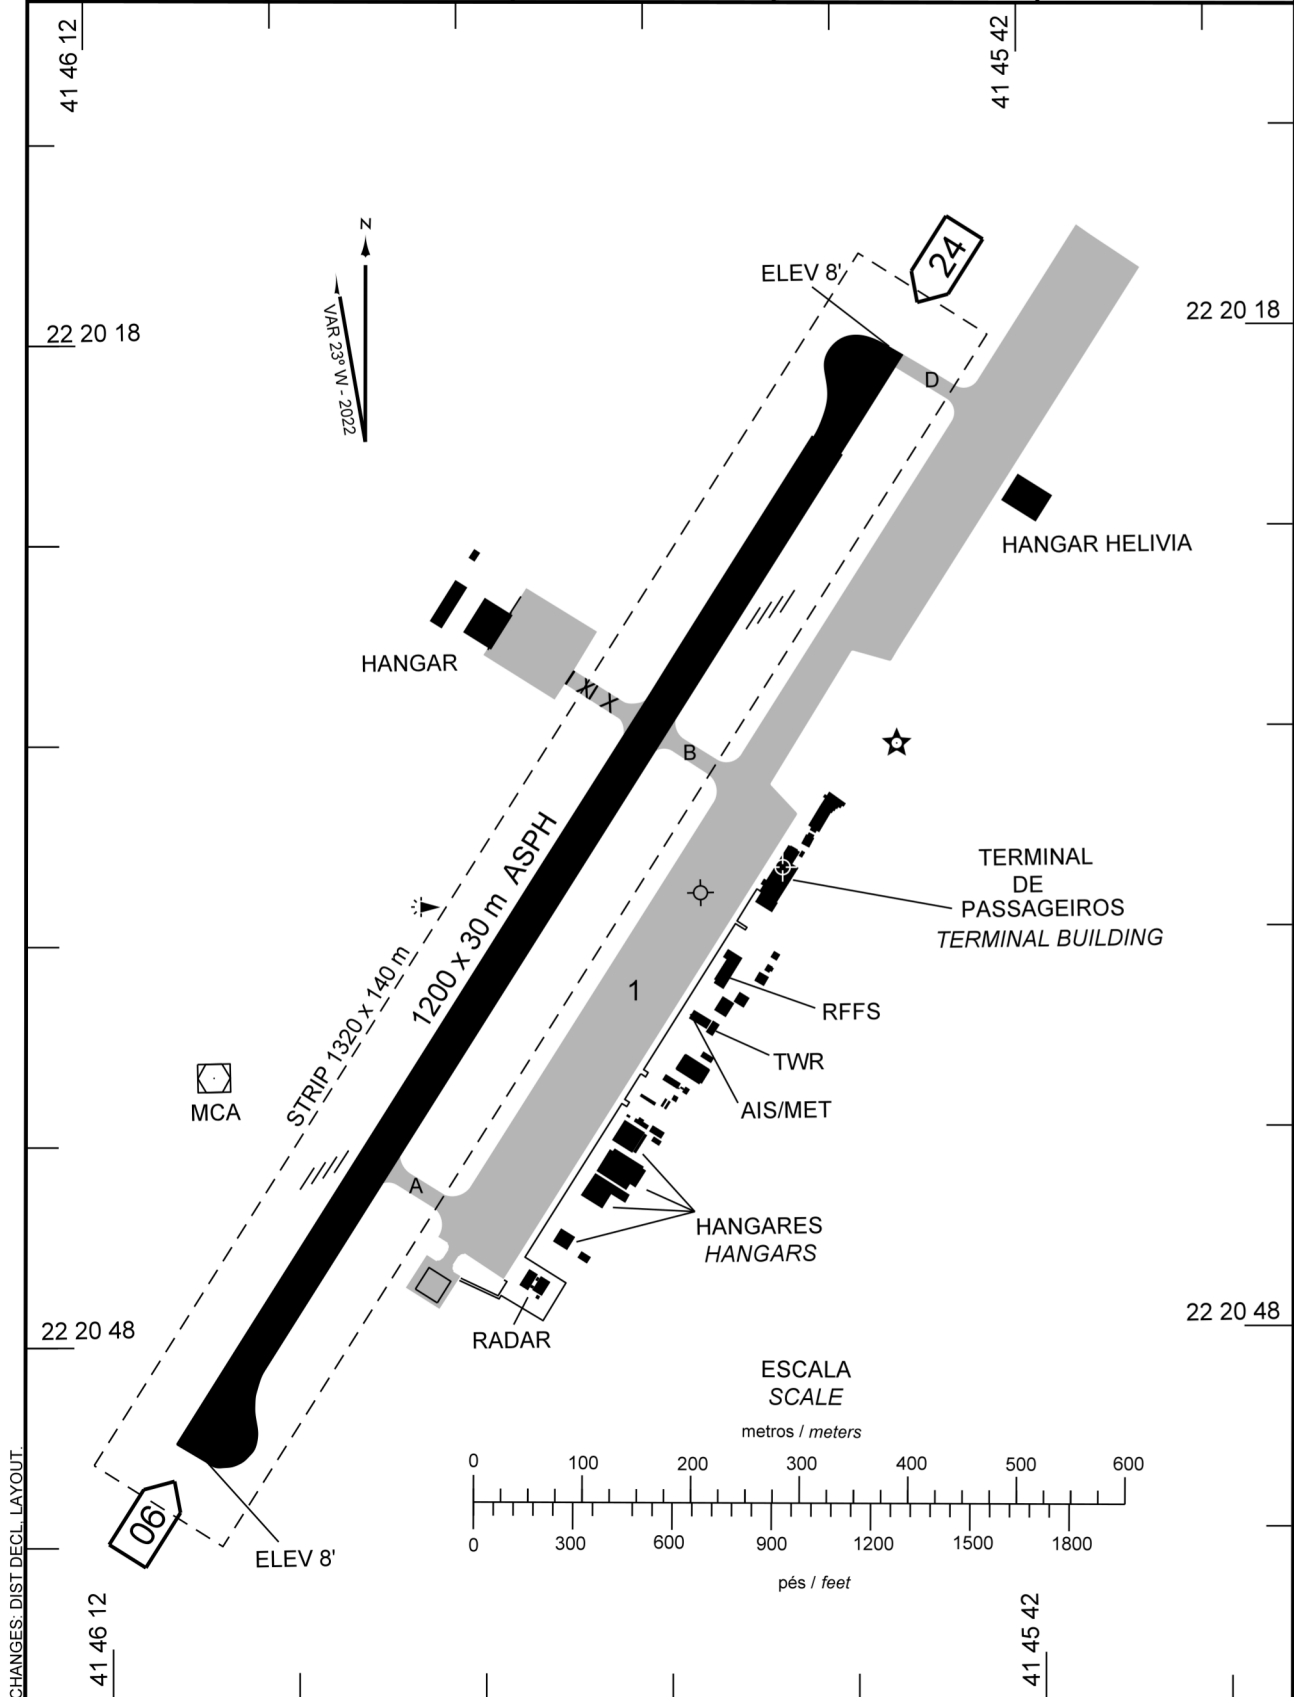


AD ELEV: 8'

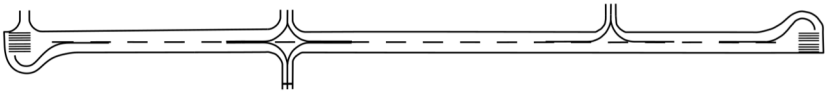
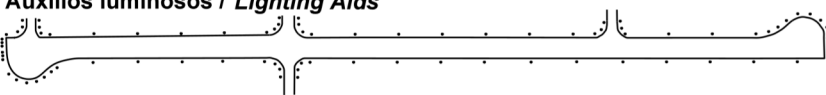
ARP S22 20 34 W041 45 50

ATIS 127.775	CLRD NIL	GNDC NIL	TWR / AFIS 118.45 119.20	APRON NIL
-----------------	-------------	-------------	-----------------------------	--------------



CHANGES: DIST DECL LAYOUT.

ADC - SBME: INFORMAÇÕES COMPLEMENTARES / COMPLEMENTARY INFORMATION

CARACTERÍSTICAS FÍSICAS / PHYSICAL CHARACTERISTICS											
PISTA RUNWAY				DIMENSÕES(m) DIMENSIONS(m)				PCN	TIPO DE SUPERFÍCIE SURFACE KIND		
RWY	BRG MAG	Tipo Type	RCD	RWY	SWY	CWY	STRIP	RWY	RWY	SWY	
a	b	c	d	e	f	g	h	i	j	k	
06	56	NPA	2C	1200x30			1320 x 140	19/F/C/W/T	ASPH		
24	236	NPA	2C								
DISTÂNCIAS DECLARADAS, AUXÍLIOS VISUAIS E COORDENADAS DAS CABECEIRAS DECLARED DISTANCES, VISUAL AIDS AND THRESHOLD COORDINATES											
RWY	TORA(m)	TODA(m)	ASDA(m)	LDA(m)	AUXÍLIOS / AIDS	ALTURA GEOIDAL(m) GEOID HEIGHT(m)	COORDENADAS COORDINATES				
06	1200	1200	1200	1200	PAPI	-6,62	S22 20 51 W041 46 09				
24	1200	1200	1200	1200	PAPI	-6,62	S22 20 18 W041 45 46				
SERVIÇO DE SALVAMENTO E CONTRAINCÊNDIO / RESCUE AND FIRE FIGHTING SERVICE: RFFS REQ - 05											
RWY 06 / 24											
<p>Sinalização horizontal / Marking Aids</p>  <p>Auxílios luminosos / Lighting Aids</p> 											
<p>RMK: 1) METH: PAPI RWY 06 - 47.88FT RWY 24 - 47.94FT</p> <p>2) PONTO INS: S22 20.58 W041 45.88</p>											

CHANGES: DIST DECL LAYOUT.