


AD ELEV: 2379'


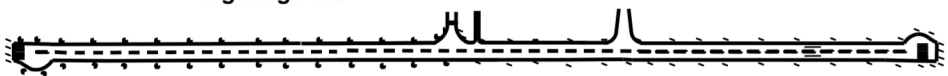
ARP S28 14 39 W052 19 42

ATIS NIL	CLRD NIL	GNDC NIL	AFIS 131.25	APRON NIL
-------------	-------------	-------------	----------------	--------------

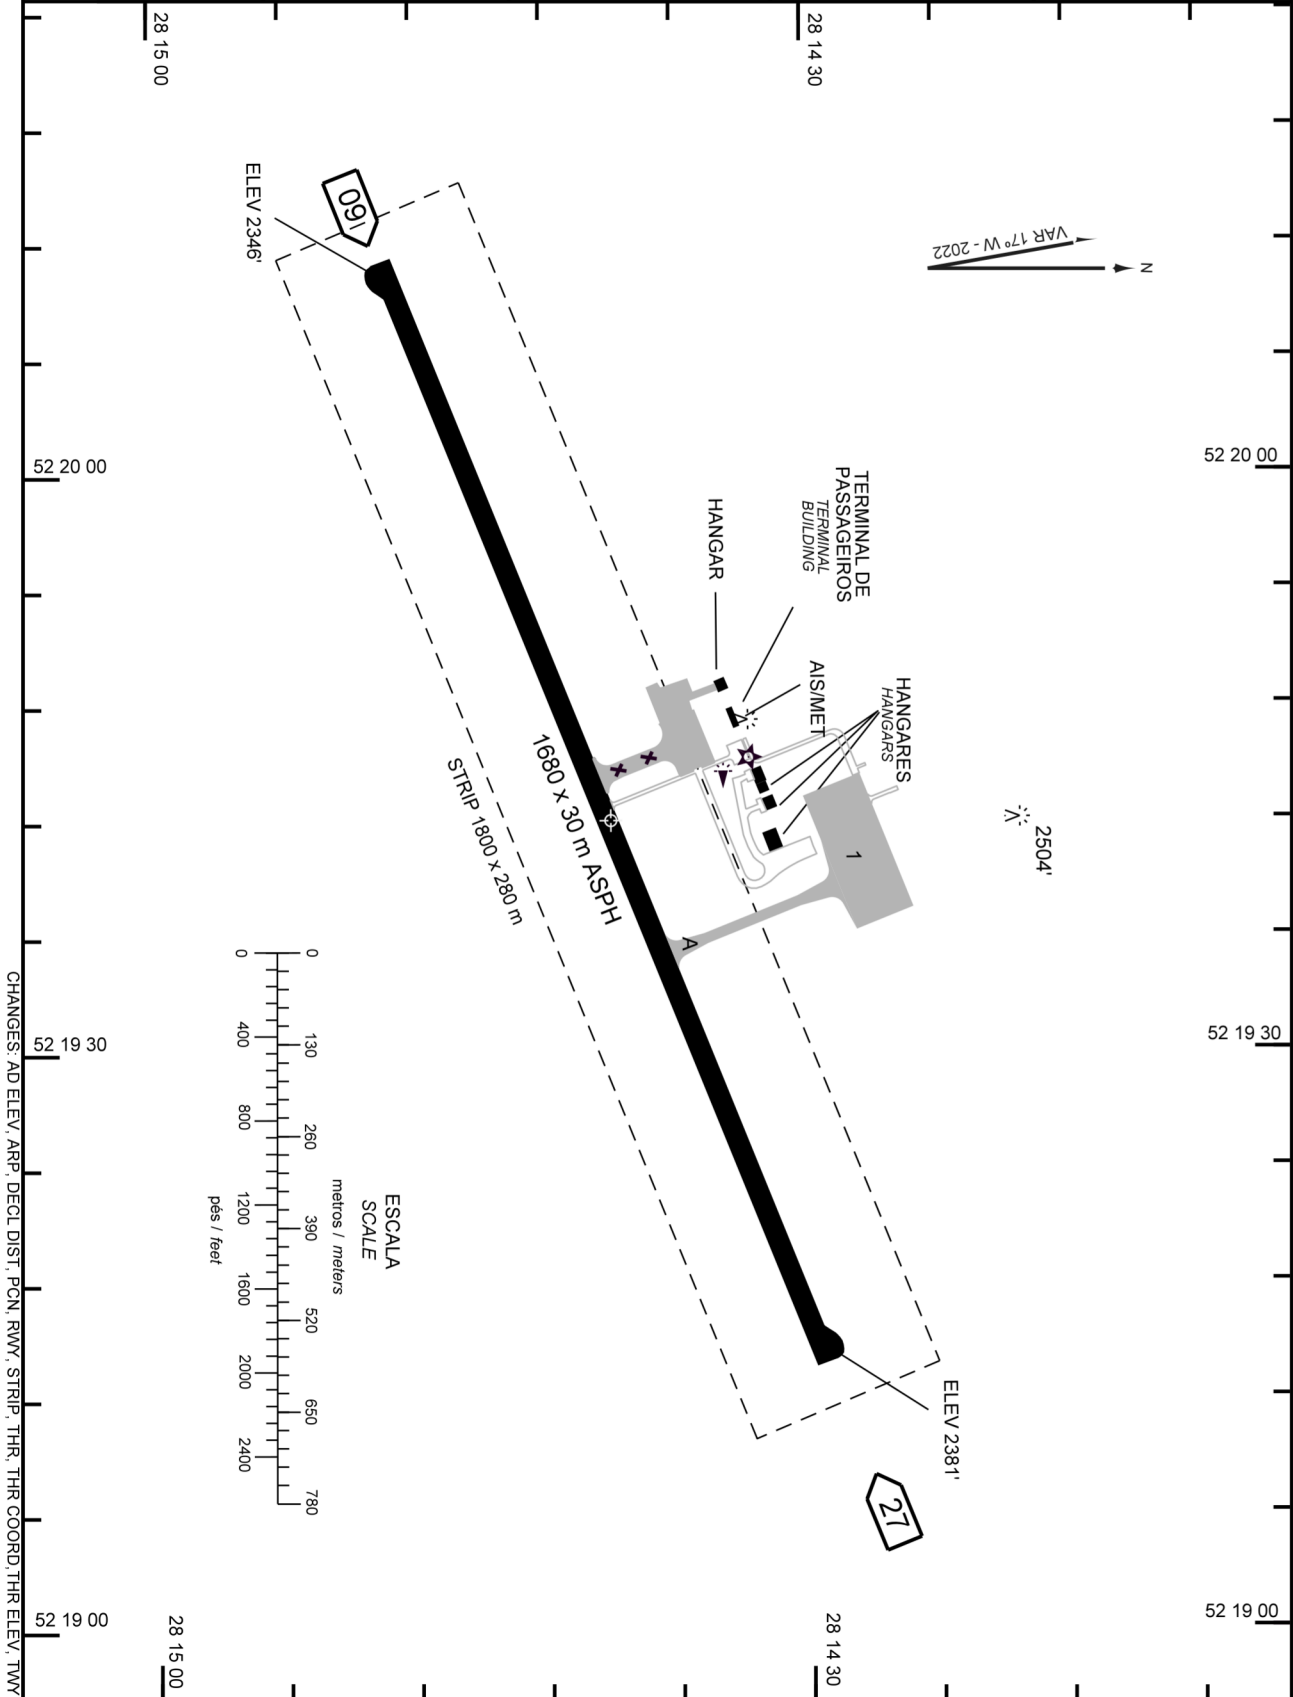

CHANGES: AD ELEV, ARP, DECL, DIST, PCN, RWY, STRIP, THR, THR COORD, THR ELEV, TWY

ADC - SBPF: INFORMAÇÕES COMPLEMENTARES / COMPLEMENTARY INFORMATION

CARACTERÍSTICAS FÍSICAS / PHYSICAL CHARACTERISTICS											
PISTA RUNWAY				DIMENSÕES(m) DIMENSIONS(m)				PCN	TIPO DE SUPERFÍCIE SURFACE KIND		
RWY	BRG MAG	Tipo Type	RCD	RWY	SWY	CWY	STRIP	RWY	RWY	SWY	
a	b	c	d	e	f	g	h	i	j	k	
09	085	NPA	4C	1680x30			1800 x 280	36/F/B/W/T	ASPH		
27	265	NPA	4C								
DISTÂNCIAS DECLARADAS, AUXÍLIOS VISUAIS E COORDENADAS DAS CABECEIRAS DECLARED DISTANCES, VISUAL AIDS AND THRESHOLD COORDINATES											
RWY	TORA(m)	TODA(m)	ASDA(m)	LDA(m)	AUXÍLIOS / AIDS	ALTURA GEOIDAL(m) GEOID HEIGHT(m)	COORDENADAS COORDINATES				
09	1680	1680	1680	1680		7,70	S28 14 49 W052 20 11				
27	1680	1680	1680	1680		7,70	S28 14 29 W052 19 14				
SERVIÇO DE SALVAMENTO E CONTRAINCÊNDIO / RESCUE AND FIRE FIGHTING SERVICE: RFFS REQ - 5											
RWY 09 / 27											
<p>Sinalização horizontal / Marking Aids</p>  <p>Auxílios luminosos / Lighting Aids</p> 											
RMK: NIL.											

CHANGES: AD ELEV. ARP. DECL. DIST. PCN. RWY. STRIP. THR. THR. COORD. THR. ELEV. TWY.